


DETAIL 'A'
SCALE: 1" = 30'


REVISION	DATE	DESCRIPTION	BY
PLAT OF SURVEY S 1/2 N 1/2 SE 1/4, SEC. 16 T. 1 S., R. 2 E., COPPER RIVER MERIDIAN			
DICKINSON-OSWALD-WALCH-LEE ENGINEERS ANCHORAGE, ALASKA		OWNER: Arvid Danneberg Nielsen Manley Hot Springs	
DRAWN BY - M.P.O. CHECKED BY -	DATE - 8/15/77 SCALE - 1" = 200'	S.O. 11994 S.D. -	FILE NO. 105-90 1/1

SEE EXHIBIT FOR THE

AUG 17 1979

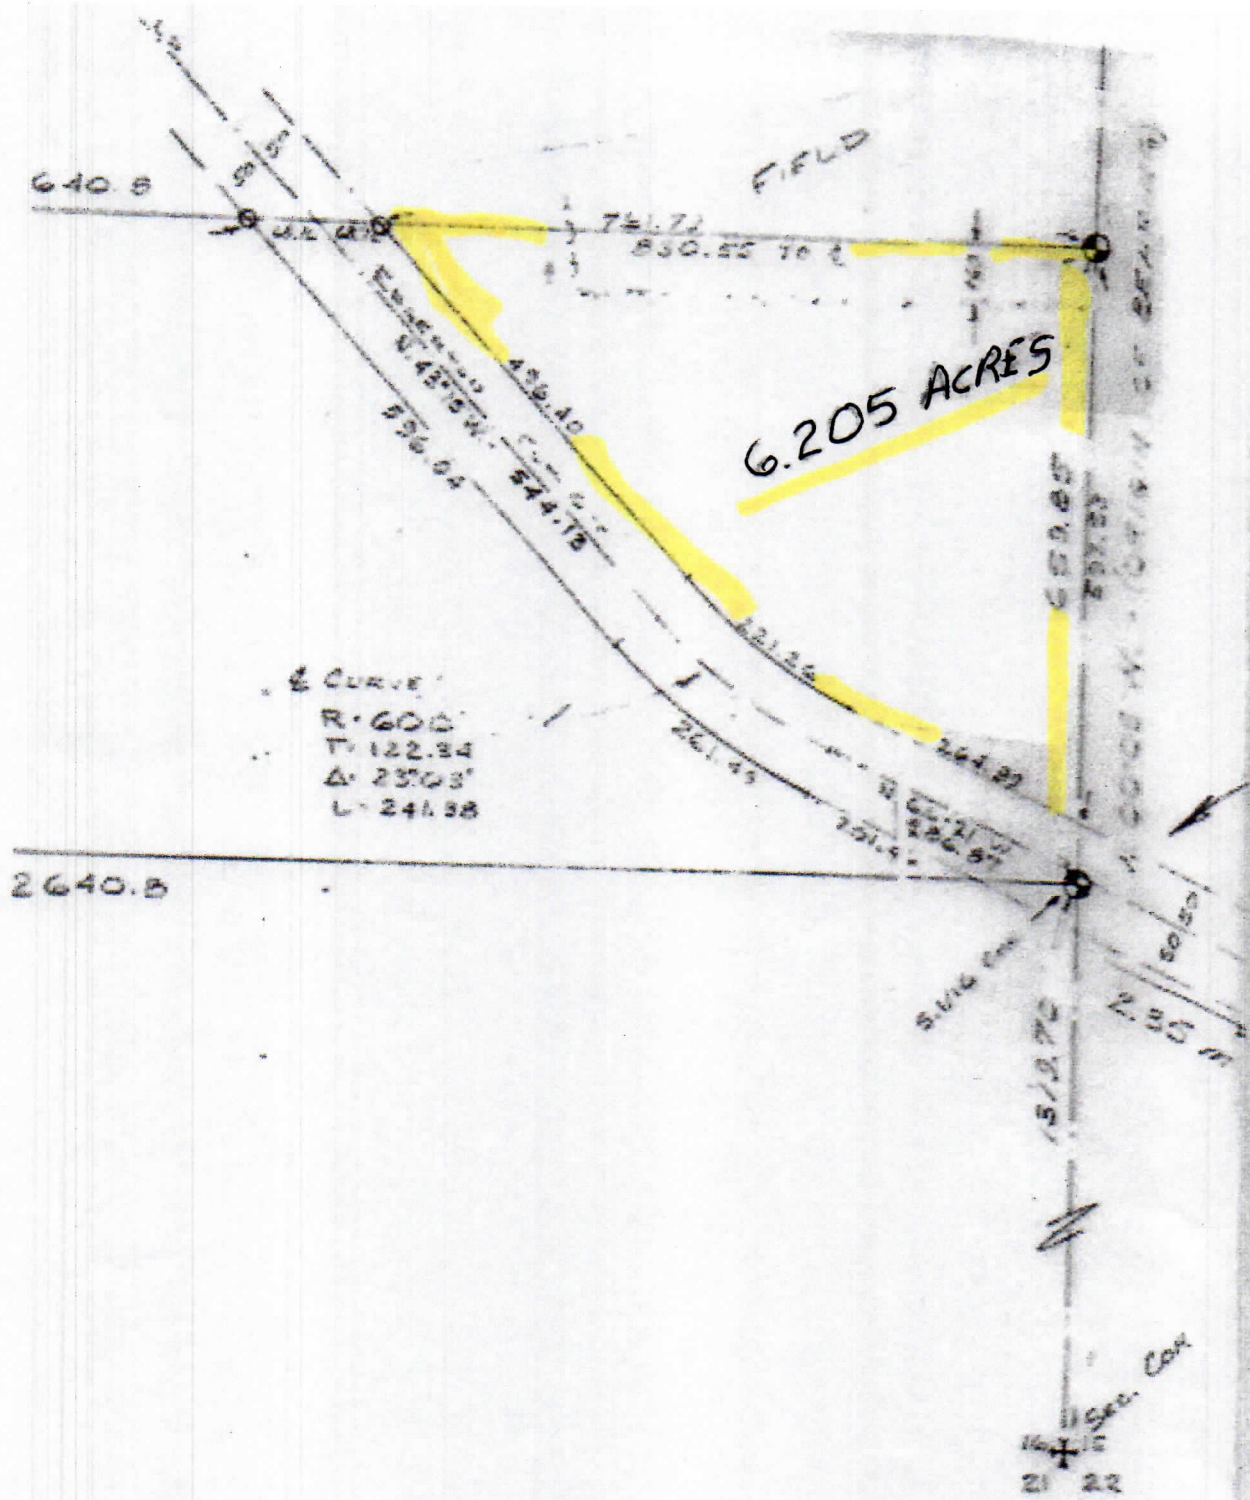

the
and
of
Bureau
1952

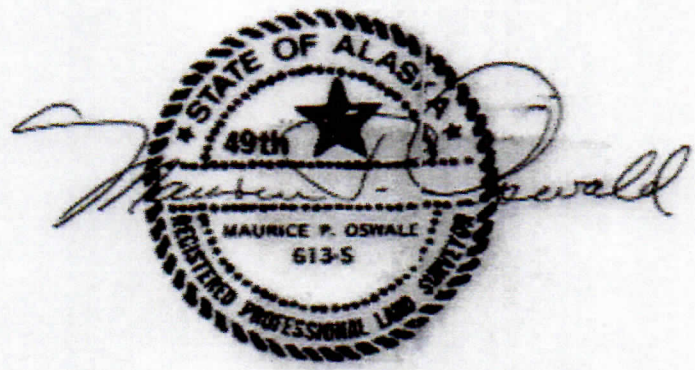

614637
1952-1952