

7

1545
5

5

9

10

14

15

19

20

24

25

7/8
18/17
1941

18/17
1/4
1945?

18/17
1/4
1941

NE 1/4
S18
1945

S18
C-S-NE
1/4
1945

S-18
C-E 1/4
1945


10' UTILITY Easement
Inside all sides
ELL
TRACT C
36.44 ACRES

35' RB Easement OUTSIDE

17


1500

1529
3

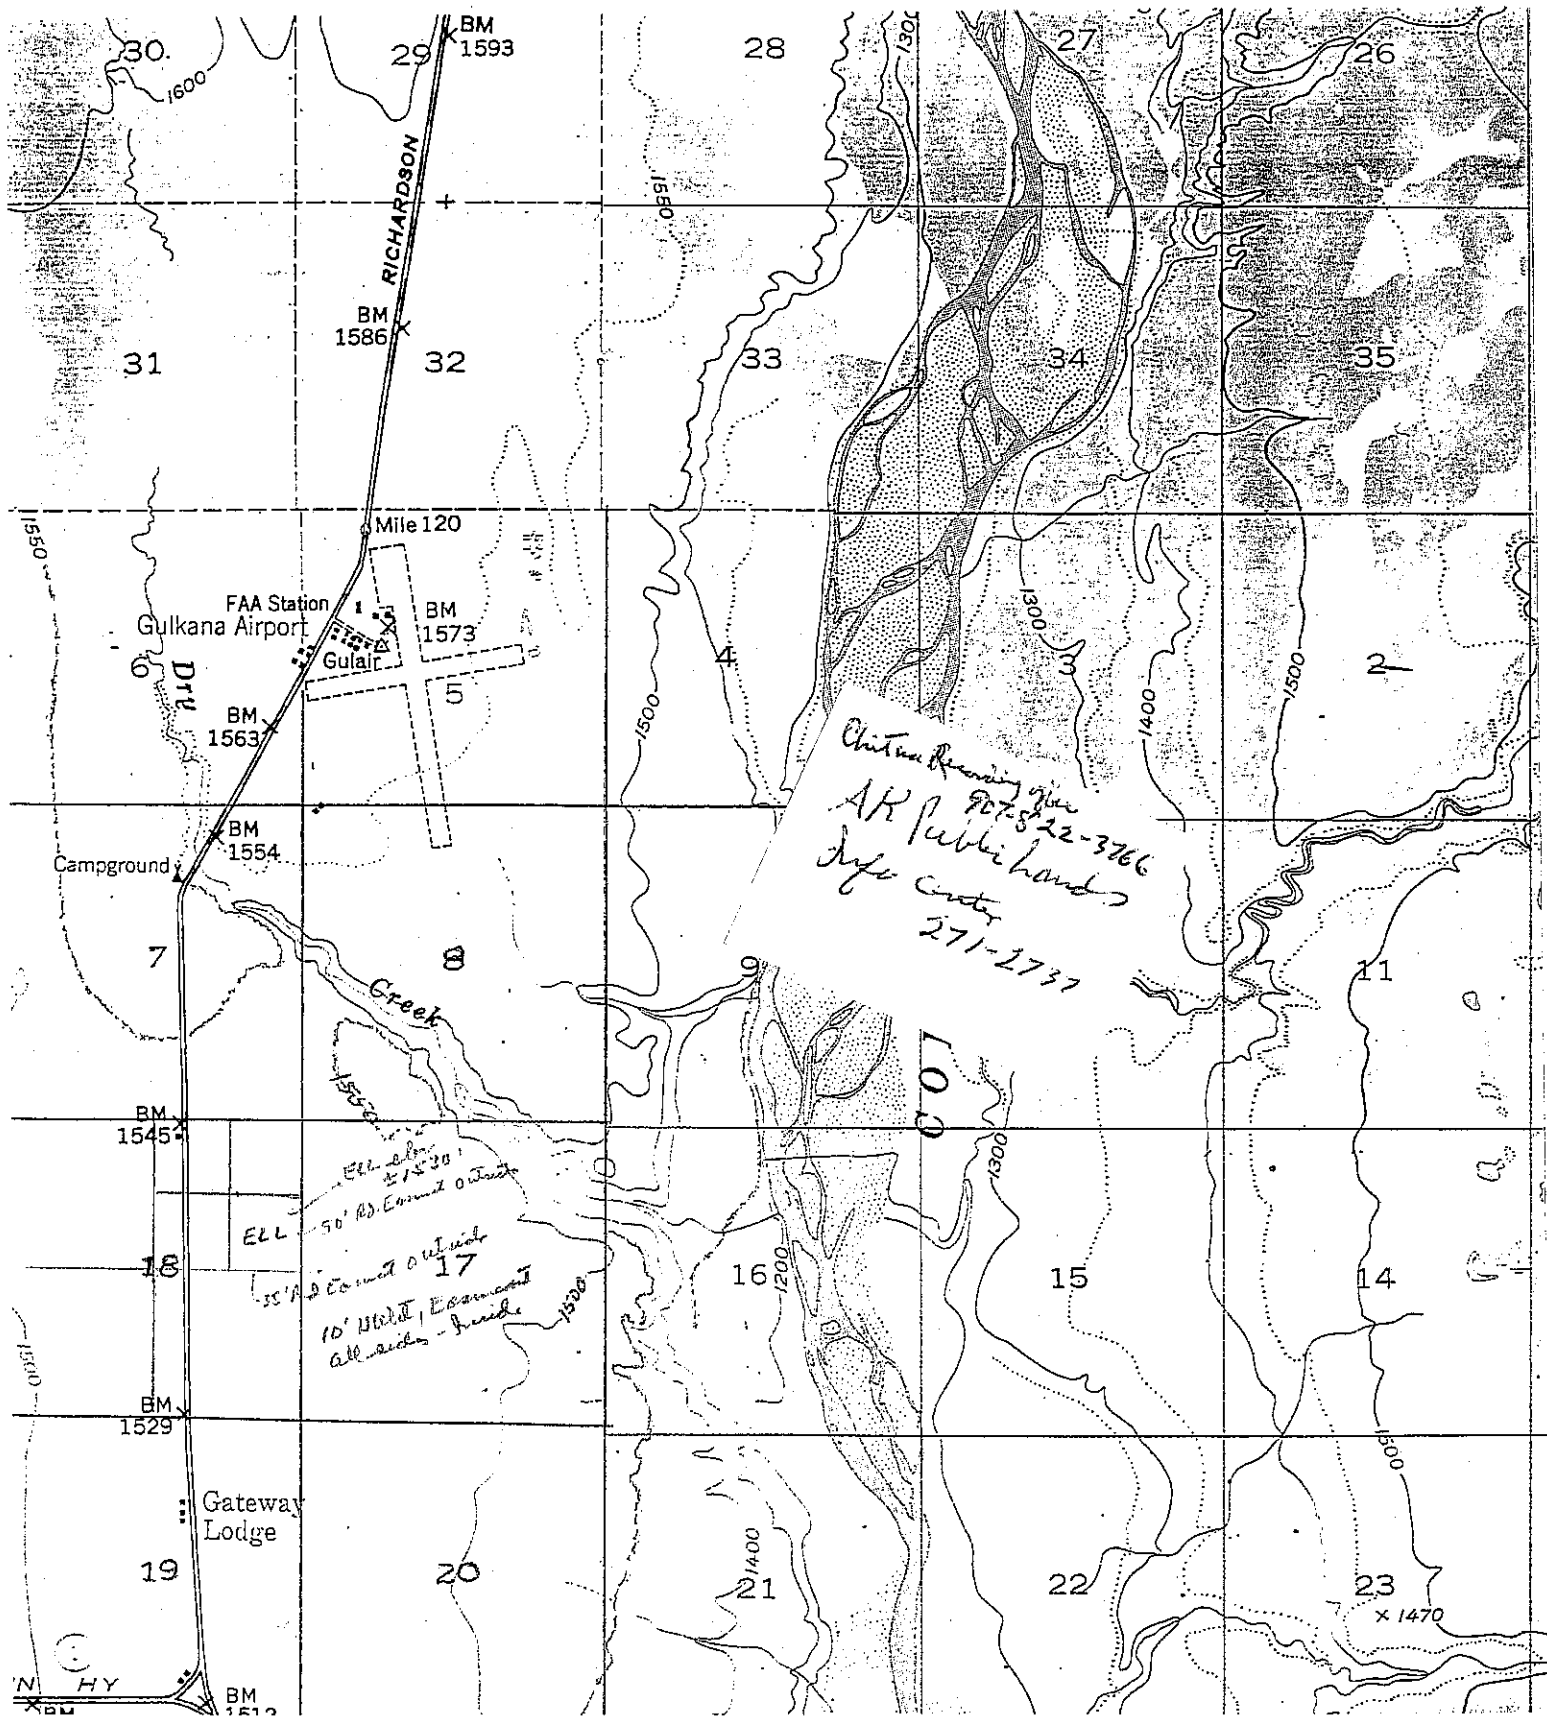


RICHARDSON

HIGHWAY

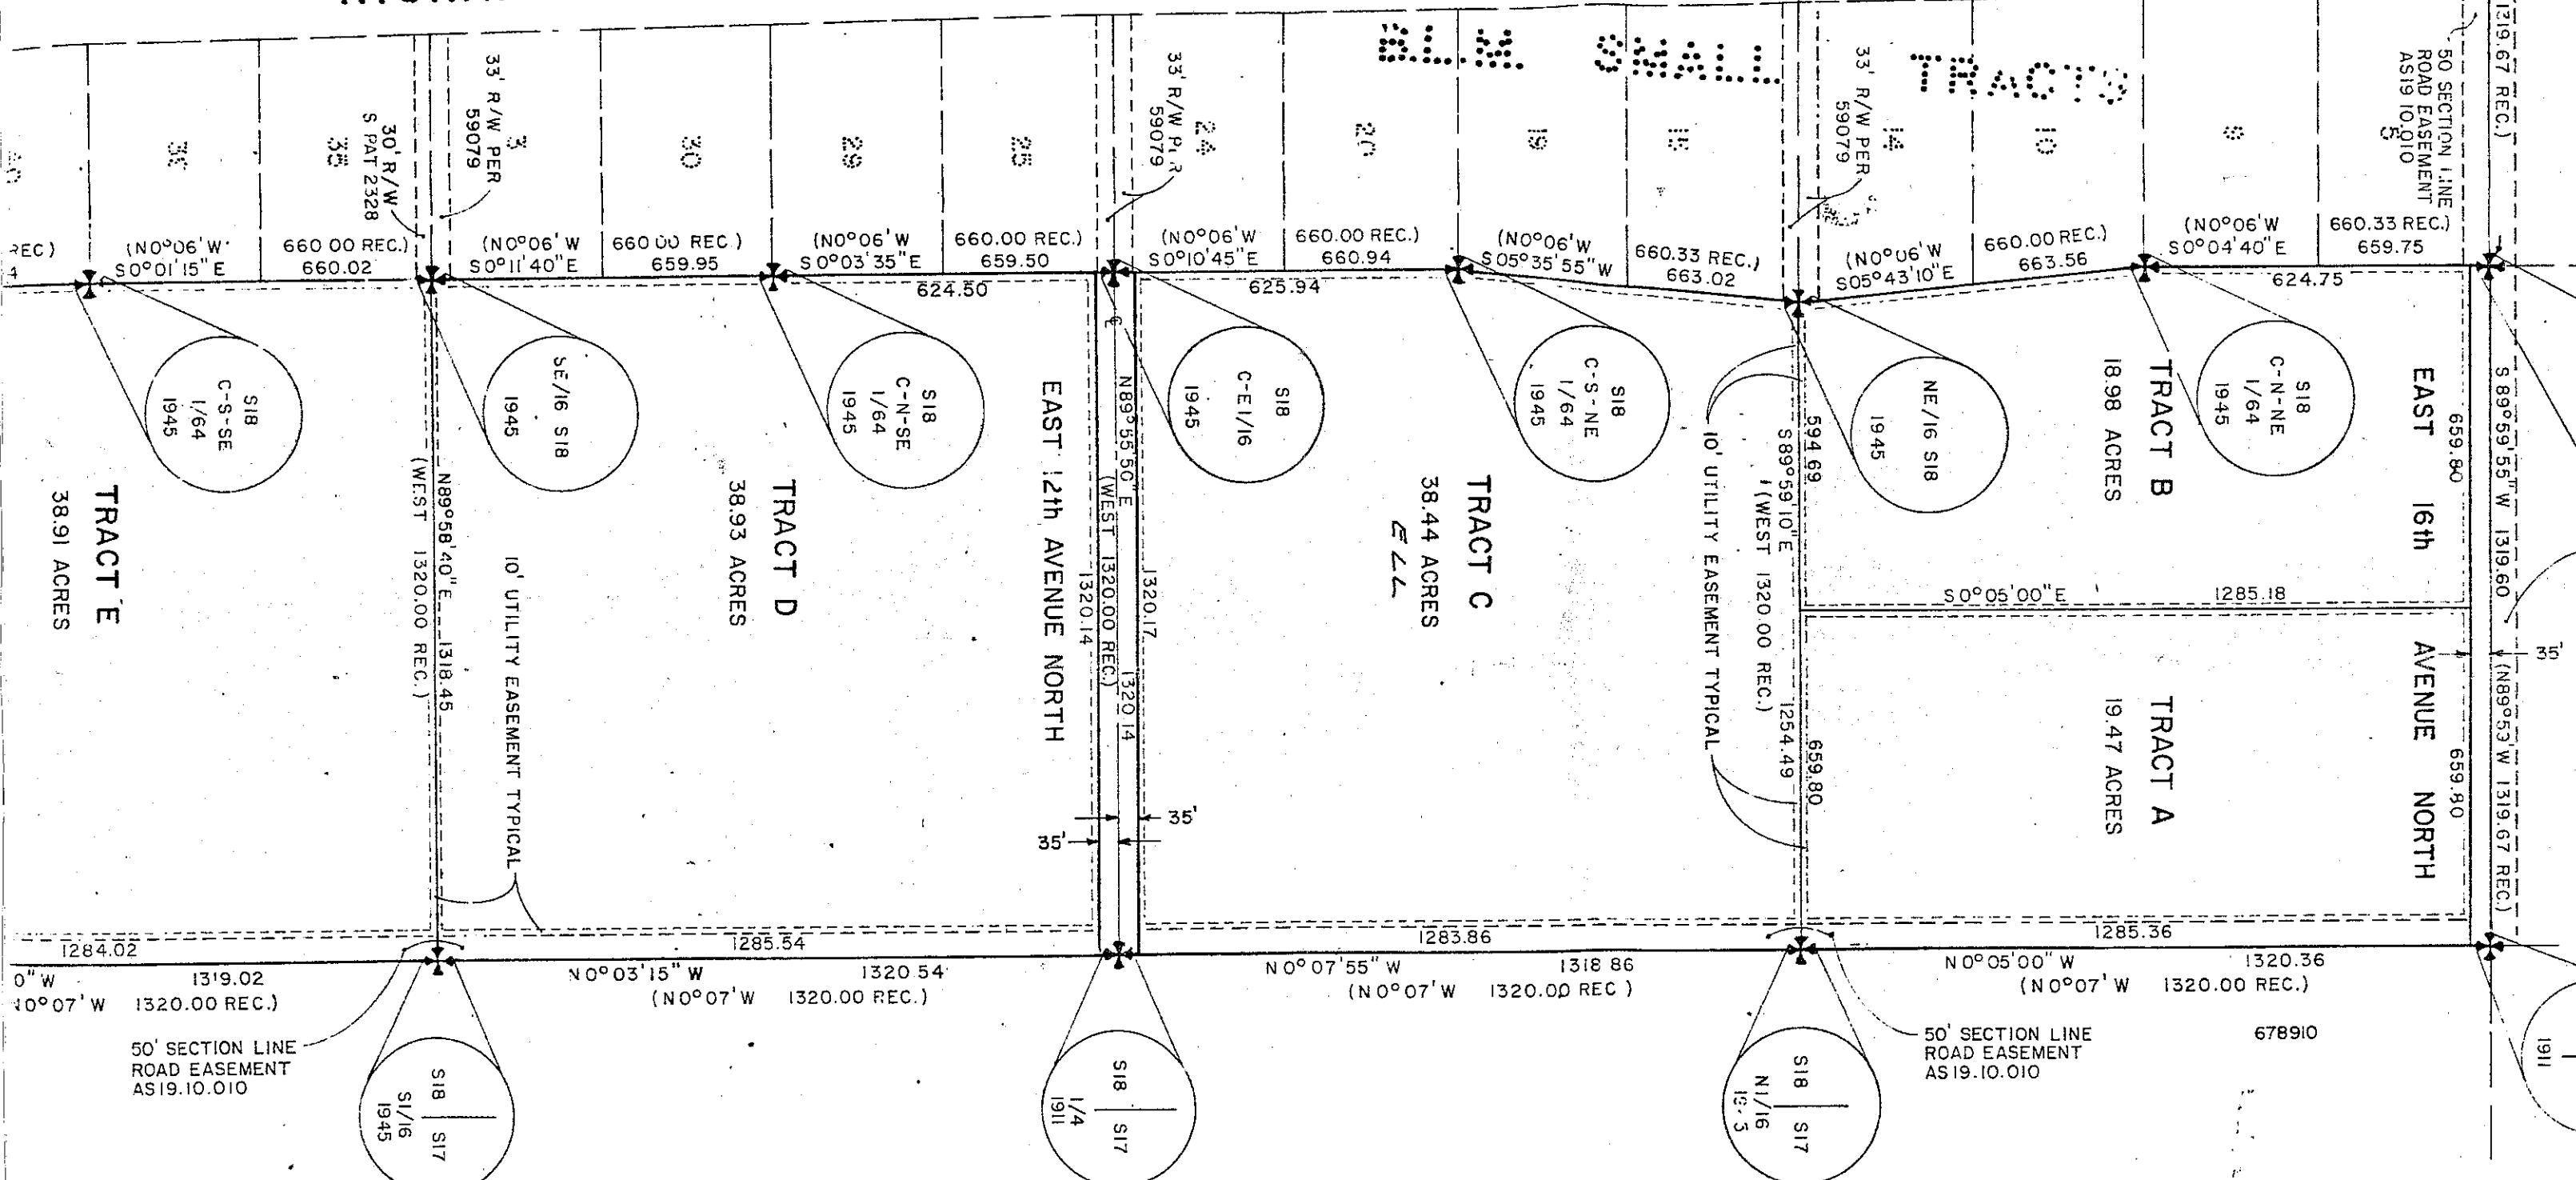

STATE OF ALASKA

Approximate Mean
Declination, 1951
USGS Quad. A-4, 1951

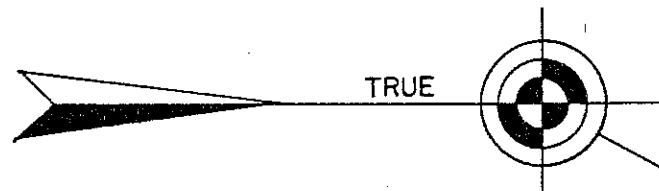

12
(N89°59' W 1319.67 REC.)
50' SECTION LINE
ROAD EASEMENT
AS 19.10.010
659.80
S 89°59'55" W 1319.60
(N89°53' W 1319.67 REC.)

S 18 | S 17
1911

S 18 | S 17
1911

S 18 | S 17
1911

S 18 | S 17
1911